


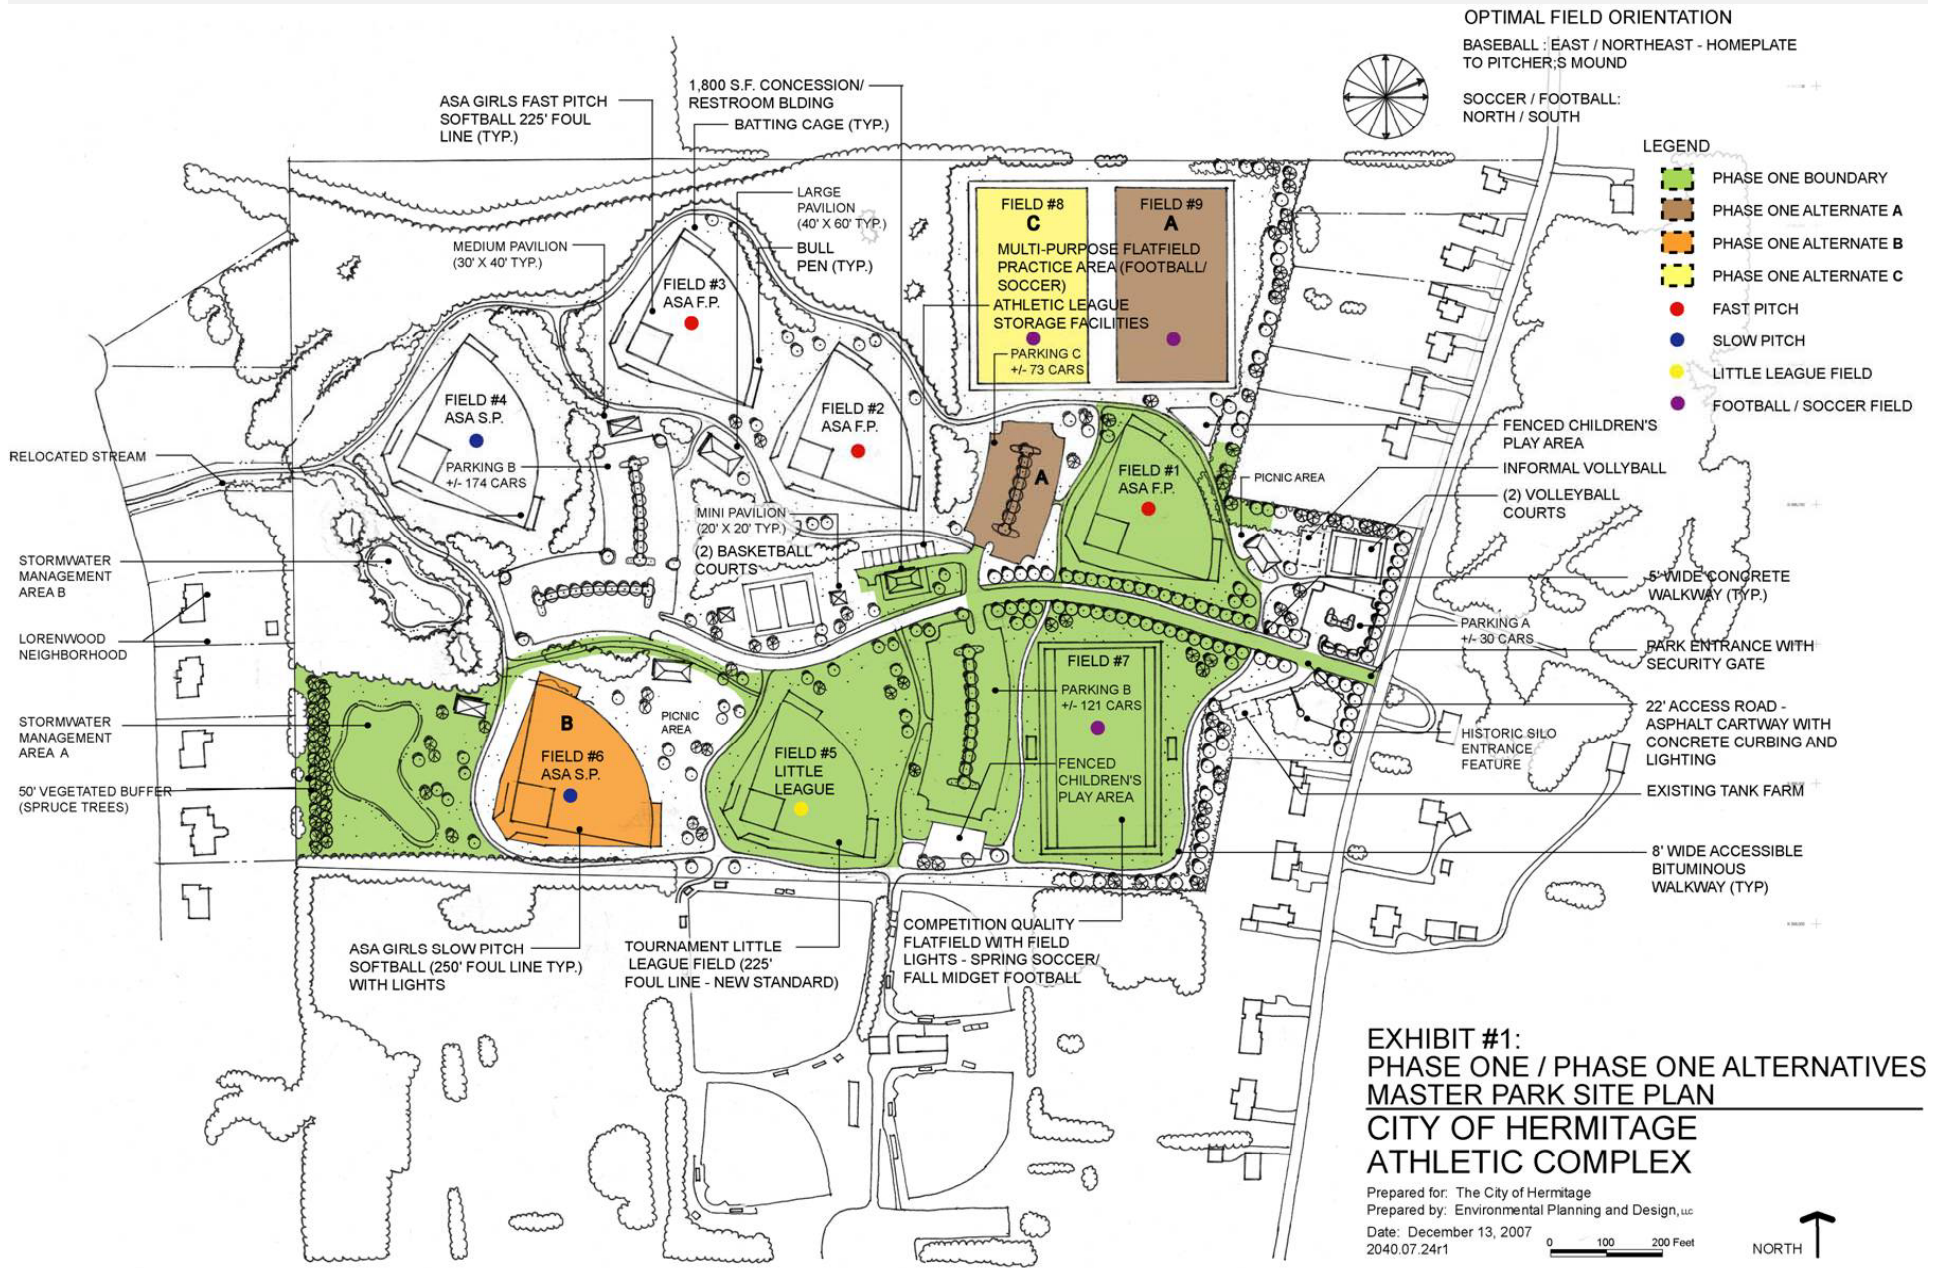

**PHASE ONE - ENLARGEMENT  
MASTER PARK SITE PLAN  
CITY OF HERMITAGE  
ATHLETIC COMPLEX**

Prepared for: The City of Hermitage  
Prepared by: Environmental Planning and Design, LLC  
Date: December 13, 2007  
2040.07.





**EXHIBIT #1:  
 PHASE ONE / PHASE ONE ALTERNATIVES  
 MASTER PARK SITE PLAN  
 CITY OF HERMITAGE  
 ATHLETIC COMPLEX**

Prepared for: The City of Hermitage  
 Prepared by: Environmental Planning and Design, LLC  
 Date: December 13, 2007  
 2040.07.24r1

